



M MOINIAN

THOR EQUITIES

Building Address
245 Fifth Avenue
New York, NY

Color Key

OFFICE SPACE


CONFERENCE ROOM

PANTRY

AC ROOM


Location

Floor
14th FL.

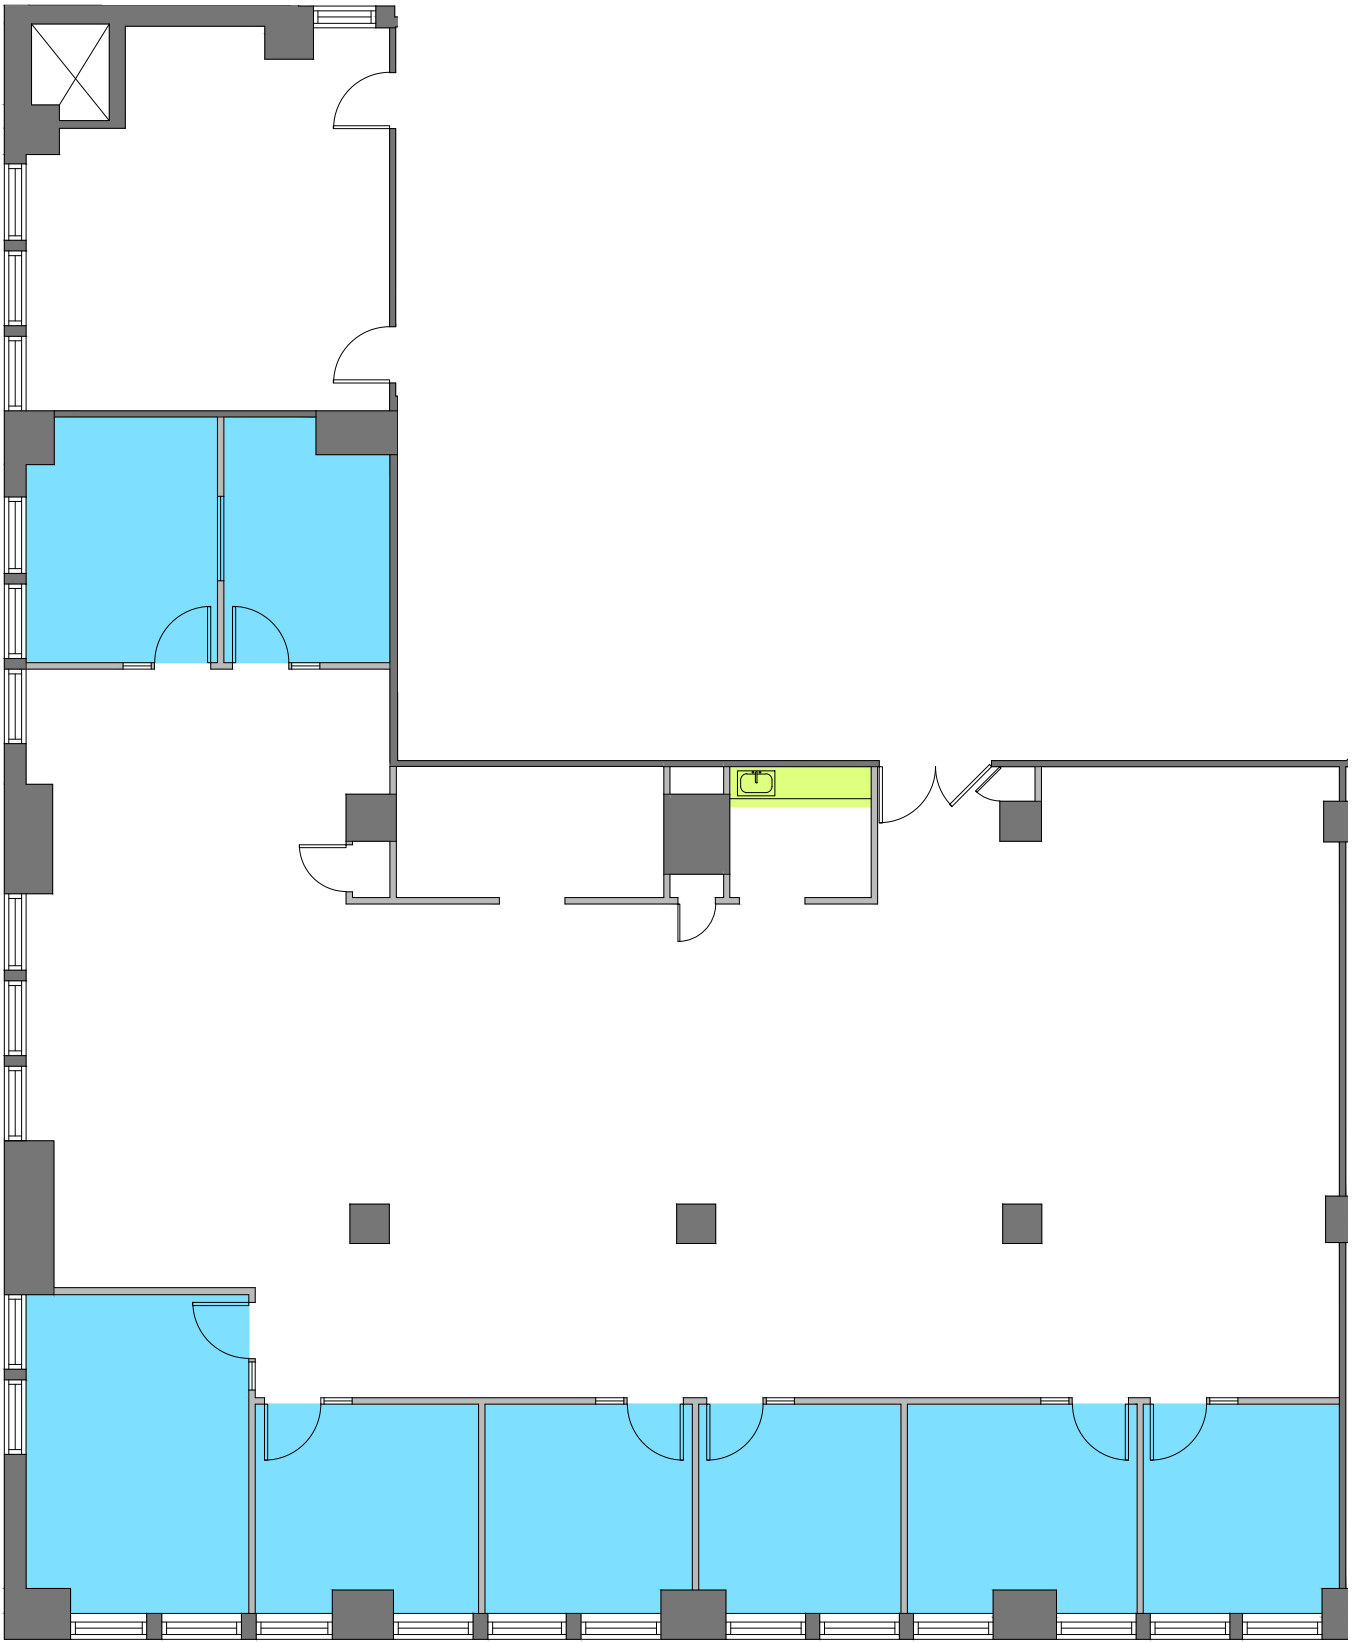

28th STREET

SUITE 1403/1405 - EXISTING CONDITIONS FLOOR PLAN
SCALE: Not To Scale

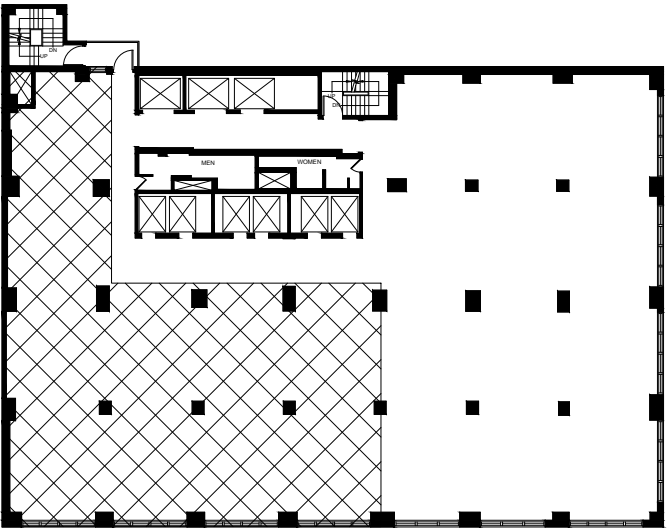

KEY PLAN
NOT TO SCALE