



25 WEST 39TH STREET
NEW YORK, N.Y. 10018
TEL 212 529-5055




GROUND FLOOR PLAN

SCALE: NTS

STILLWELL AVE

SURF AVE

HENDERSON WALK EASEMENT

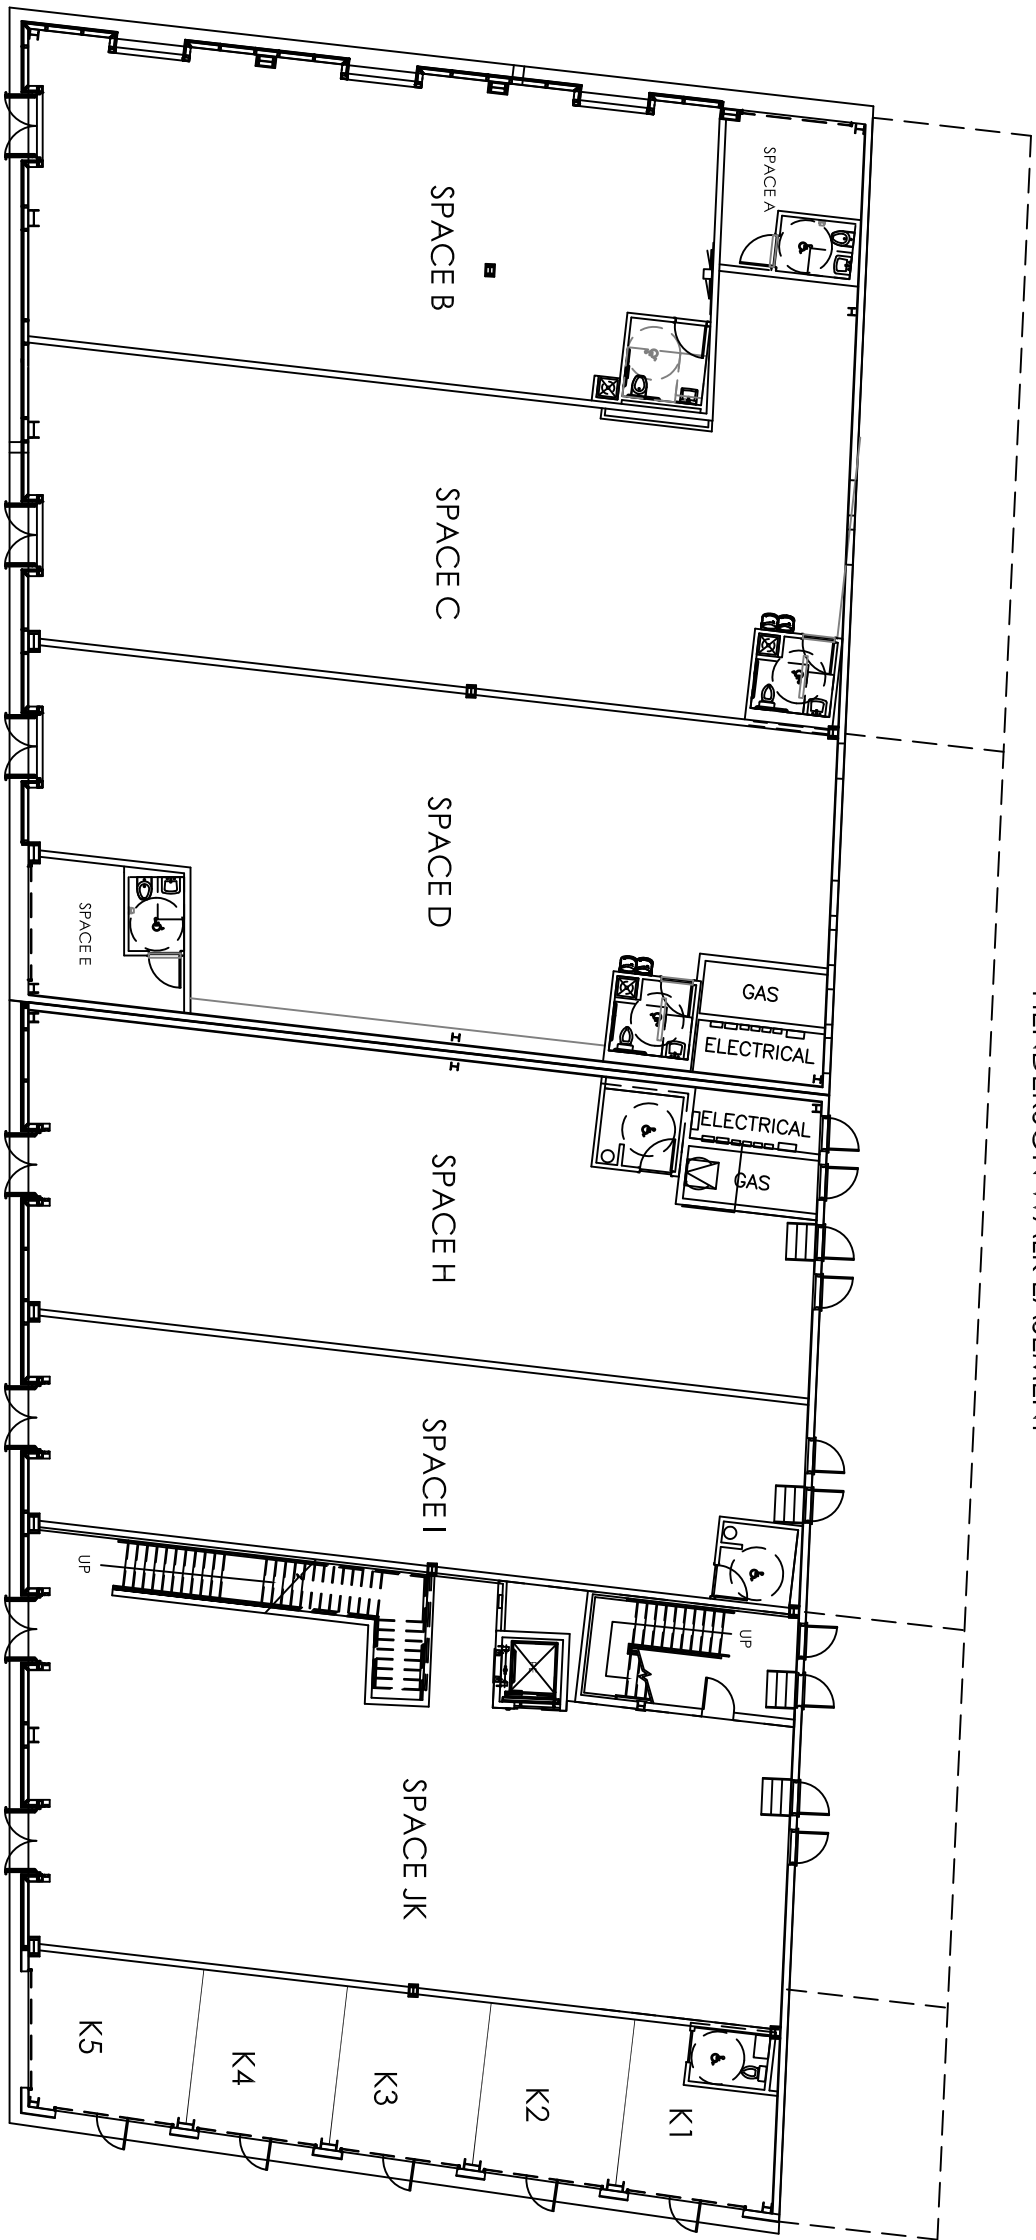

BOWERY AVE

SPACE: A&E LOD

SCALE: NTS

3015 STILLWELL AVE

BROOKLYN, NY
DATE: 2014-05-07
DRAWN BY: APF

LOD

THIS EXHIBIT IS PROVIDED FOR ILLUSTRATIVE PURPOSES ONLY, AND SHALL NOT BE DEEMED TO BE A WARRANTY, REPRESENTATION OR AGREEMENT BY LANDLORD THAT THE CENTER COMMON AREAS, BUILDINGS AND/OR EXHIBIT WILL BE AS ILLUSTRATED ON THIS EXHIBIT, OR THAT ANY TENANTS, WHICH MAY BE REFERENCED ON THIS EXHIBIT, WILL AT ANY TIME BE OCCUPANTS OF THE CENTER. LANDLORD RESERVES THE RIGHT TO MODIFY SIZE, CONFIGURATION AND OCCUPANTS OF THE CENTER AT ANY TIME.