

LOWER LEVEL FLOOR PLAN

SCALE: NTS




25 WEST 39TH STREET
NEW YORK, N.Y. 10018
TEL 212 529-5055

THIS EXHIBIT IS PROVIDED FOR ILLUSTRATIVE PURPOSES ONLY, AND SHALL NOT BE DEEMED TO BE A WARRANTY, REPRESENTATION OR AGREEMENT BY LANDLORD THAT THE PREMIS, COMMON AREAS, BUILDINGS AND/OR EXHIBIT WILL BE AS ILLUSTRATED ON THIS EXHIBIT, OR THAT ANY TENANTS, WHICH MAY BE REFERENCED ON THIS EXHIBIT, WILL AT ANY TIME BE OCCUPANTS OF THE CENTER. LANDLORD RESERVES THE RIGHT TO MODIFY SIZE, CONFIGURATION AND OCCUPANTS OF THE PREMISES AT ANY TIME.

597 5TH AVENUE
NEW YORK, NY
DATE: 2016-10-26
DRAWN BY: MP

LOD

5TH AVENUE

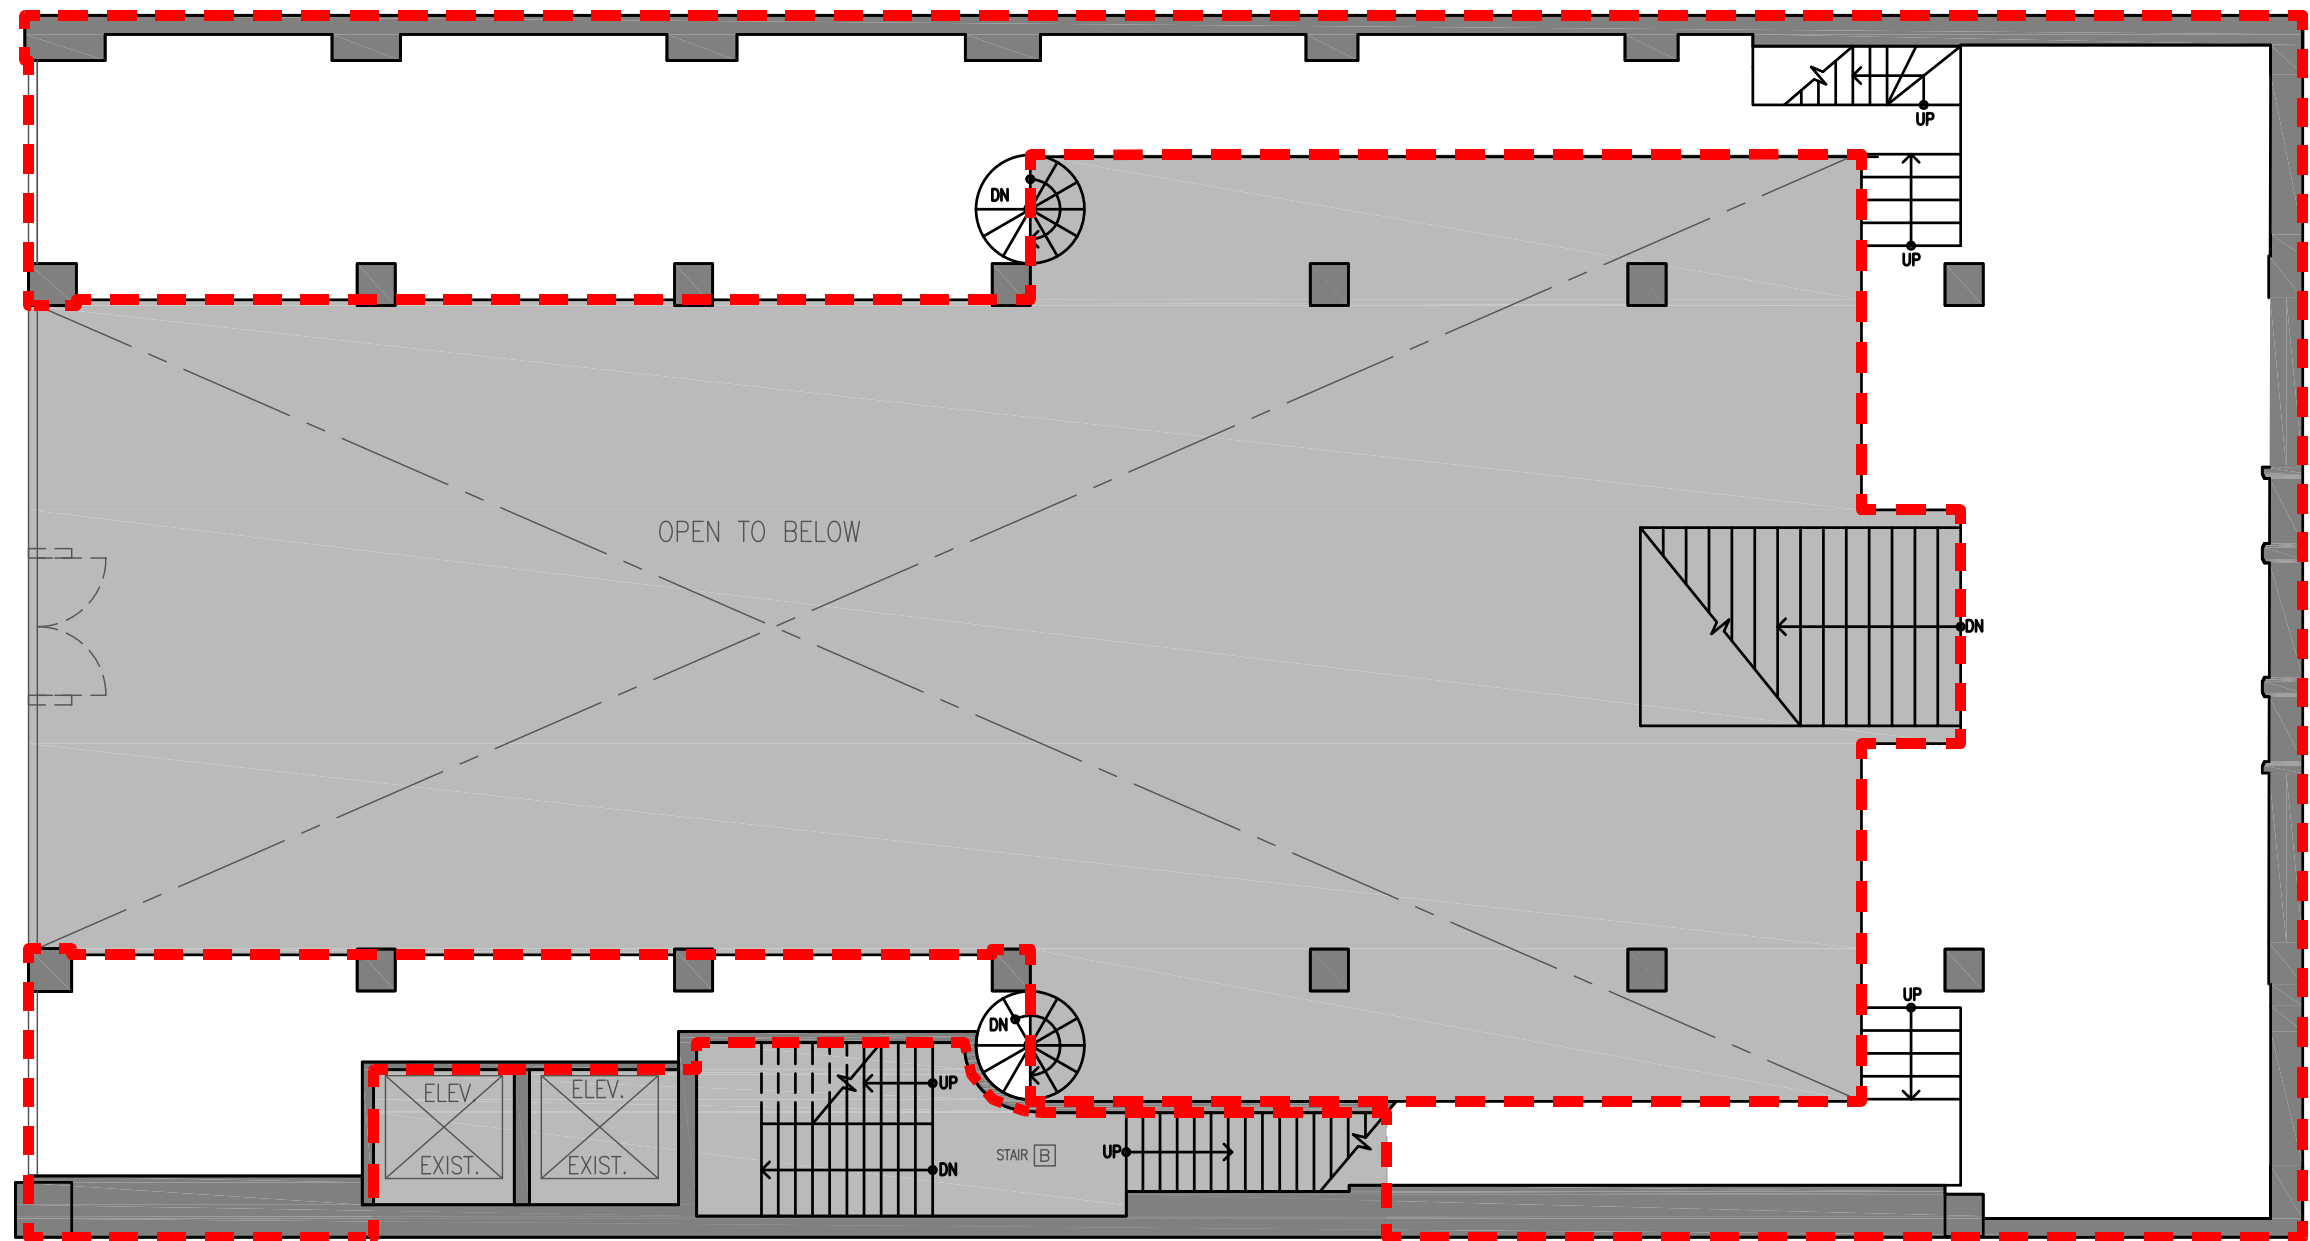

BALCONY FLOOR PLAN

SCALE: NTS




25 WEST 39TH STREET
NEW YORK, N.Y. 10018
TEL 212 529-5055

THIS EXHIBIT IS PROVIDED FOR ILLUSTRATIVE PURPOSES ONLY,
AND SHALL NOT BE DEEMED TO BE A WARRANTY,
REPRESENTATION OR AGREEMENT BY LANDLORD THAT THE
PREMIS. COMMON AREAS, BUILDINGS AND/OR EXHIBIT WILL BE
AS ILLUSTRATED ON THIS EXHIBIT, OR THAT ANY TENANTS,
WHICH MAY BE REFERENCED ON THIS EXHIBIT, WILL AT ANY
TIME BE OCCUPANTS OF THE CENTER. LANDLORD RESERVES THE
RIGHT TO MODIFY SIZE, CONFIGURATION AND OCCUPANTS OF THE
P R E M I S E S A T A N Y T I M E .

597 5TH AVENUE
NEW YORK, NY
DATE:2016-10-26
DRAWN BY: MP

LOD

5TH AVENUE

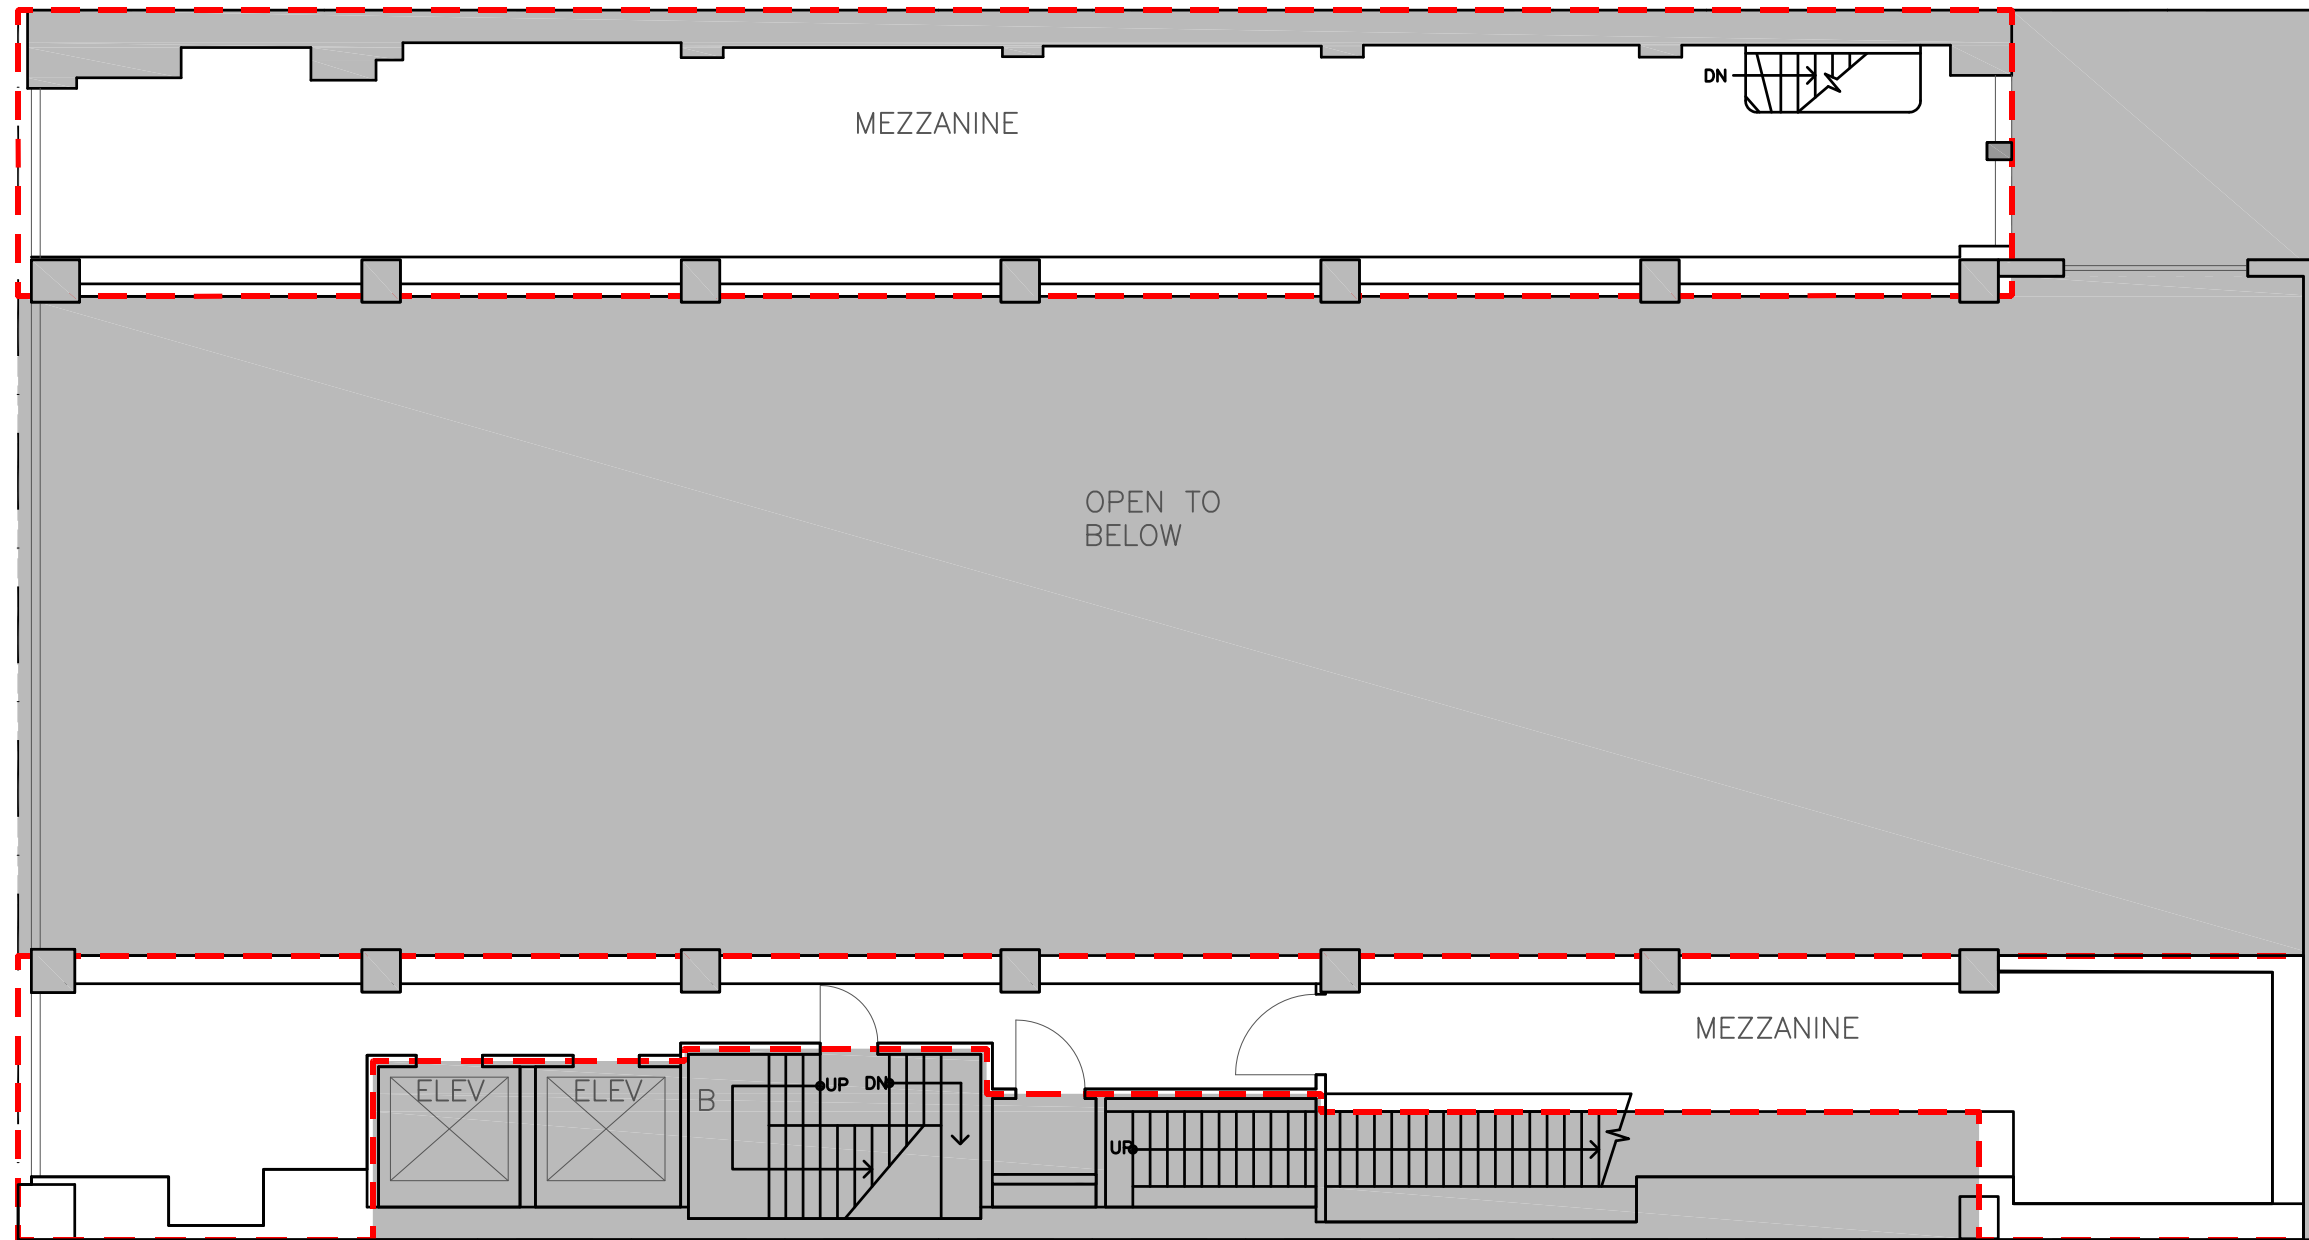

MEZZANINE FLOOR PLAN

SCALE: NTS




25 WEST 39TH STREET
NEW YORK, N.Y. 10018
TEL 212 529-5055

THIS EXHIBIT IS PROVIDED FOR ILLUSTRATIVE PURPOSES ONLY,
AND SHALL NOT BE DEEMED TO BE A WARRANTY,
REPRESENTATION OR AGREEMENT BY LANDLORD THAT THE
PREMISES, COMMON AREAS, BUILDINGS AND/OR EXHIBIT WILL BE
AS ILLUSTRATED ON THIS EXHIBIT, OR THAT ANY TENANTS,
WHICH MAY BE REFERENCED ON THIS EXHIBIT, WILL AT ANY
TIME BE OCCUPANTS OF THE CENTER. LANDLORD RESERVES THE
RIGHT TO MODIFY SIZE, CONFIGURATION AND OCCUPANTS OF THE
P R E M I S E S A T A N Y T I M E .

597 5TH AVENUE
NEW YORK, NY
DATE: 2016-02-25
DRAWN BY: MP

LOD

5TH AVENUE

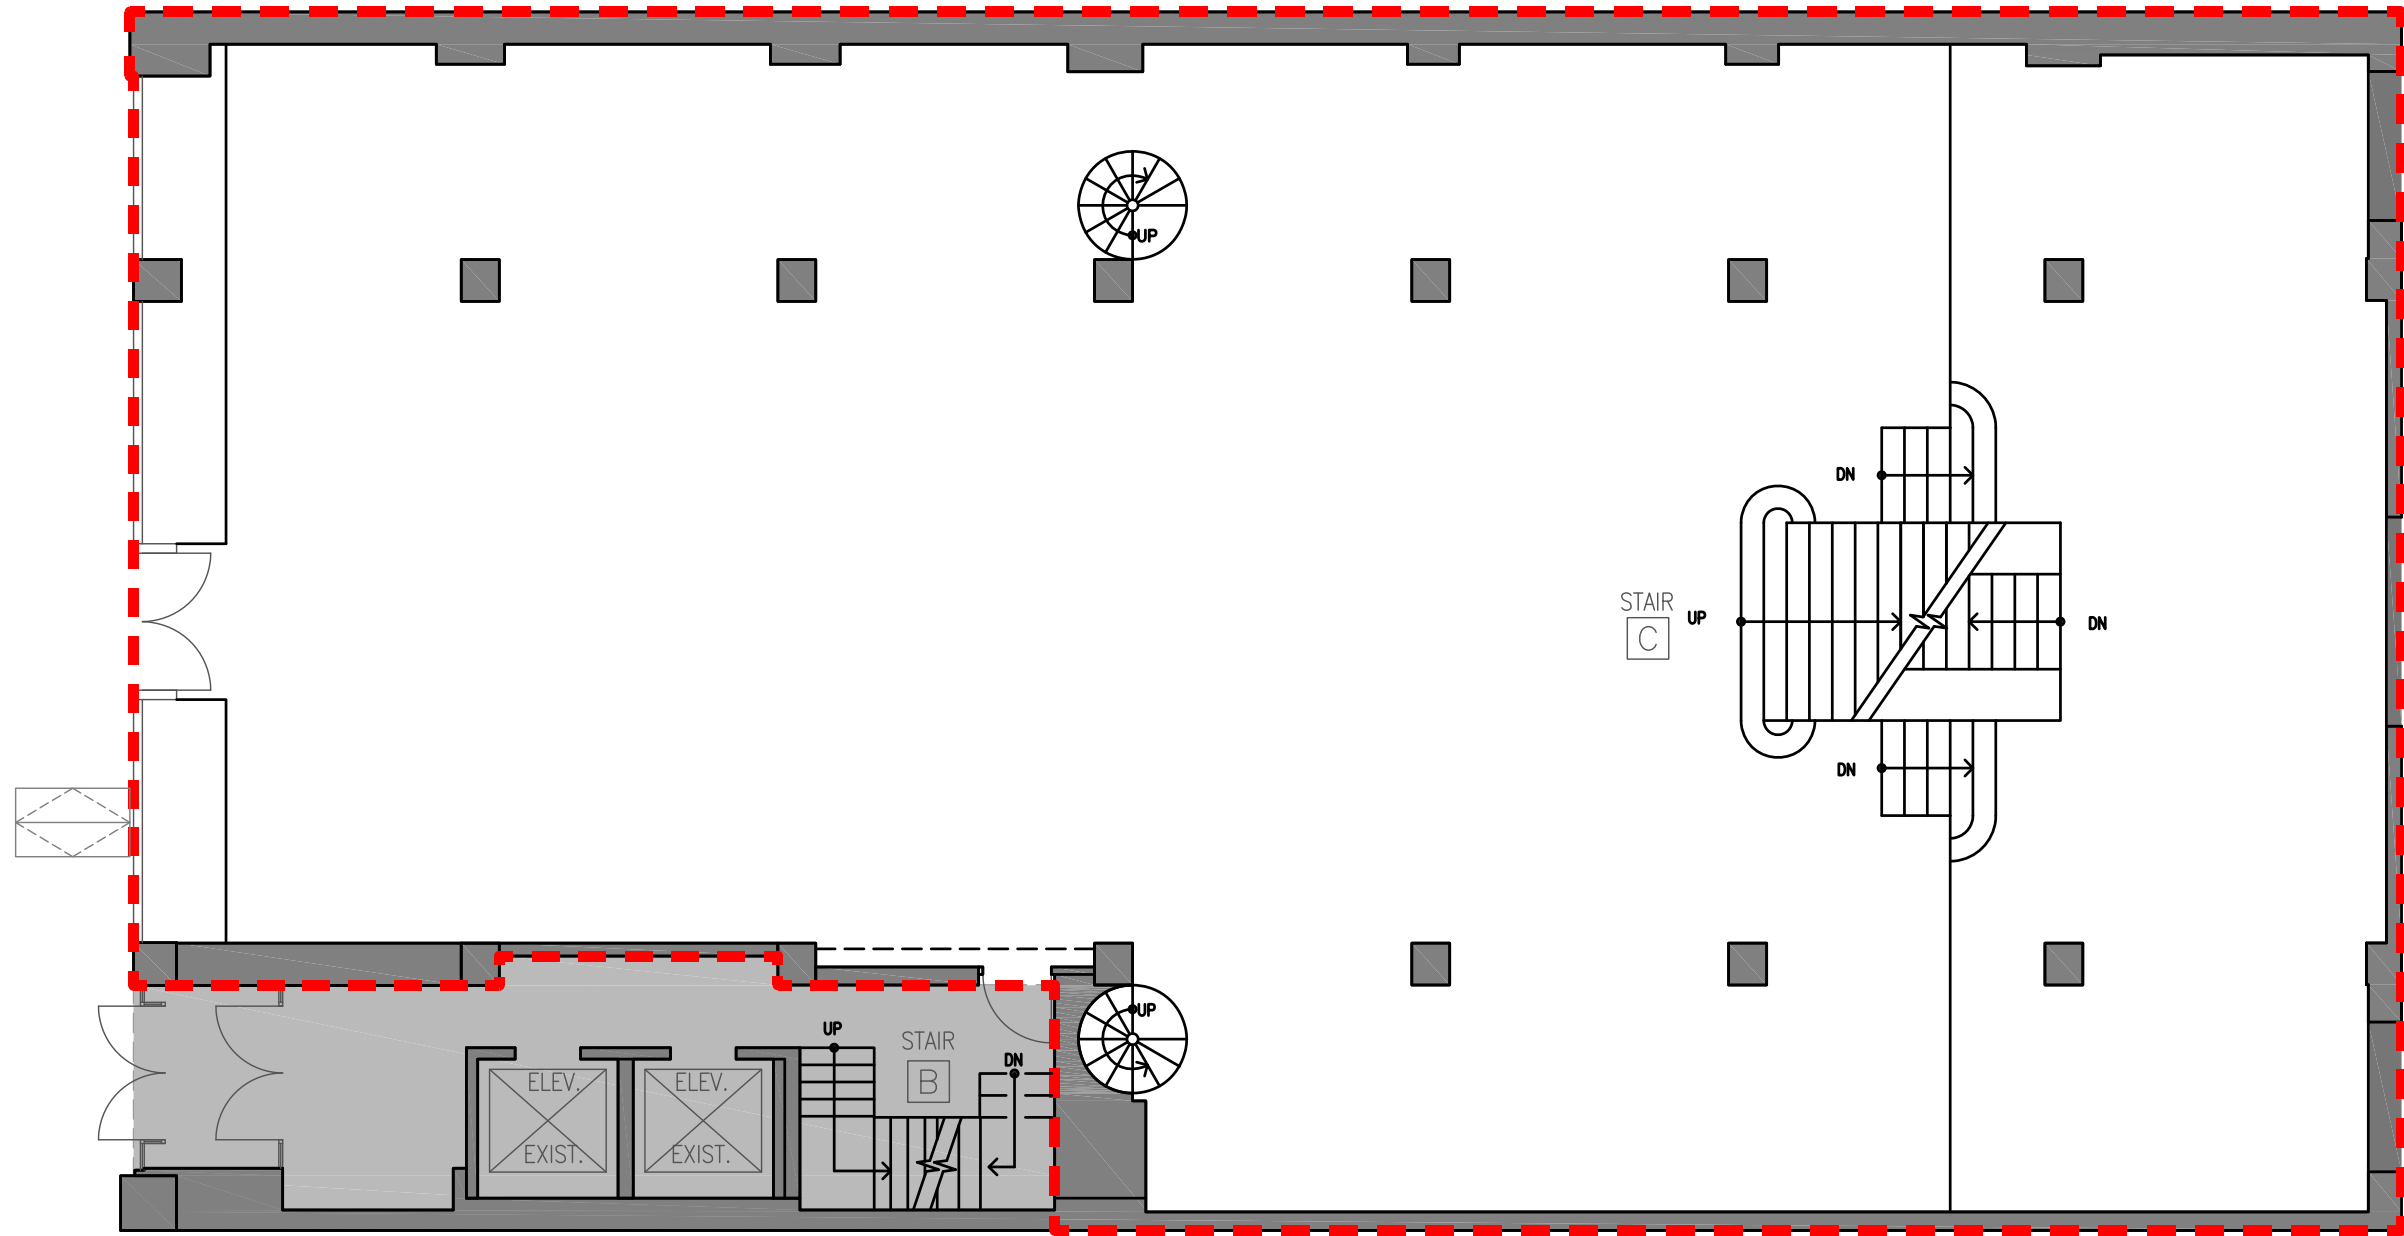

GROUND FLOOR PLAN

SCALE: NTS



25 WEST 39TH STREET
NEW YORK, N.Y. 10018
TEL 212 529-5055

THIS EXHIBIT IS PROVIDED FOR ILLUSTRATIVE PURPOSES ONLY,
AND SHALL NOT BE DEEMED TO BE A WARRANTY,
REPRESENTATION OR AGREEMENT BY LANDLORD THAT THE
PREMISSES, COMMON AREAS, BUILDINGS AND/OR EXHIBIT WILL BE
AS ILLUSTRATED ON THIS EXHIBIT, OR THAT ANY TENANTS,
WHICH MAY BE REFERENCED ON THIS EXHIBIT, WILL AT ANY
TIME BE OCCUPANTS OF THE CENTER. LANDLORD RESERVES THE
RIGHT TO MODIFY SIZE, CONFIGURATION AND OCCUPANTS OF THE
PREMISES AT ANY TIME.

597 5TH AVENUE
NEW YORK, NY
DATE: 2016-10-26
DRAWN BY: MP

LOD